


No.	Description	Quantity	Unit	System No.	Date
1	GENERAL ARRANGEMENT OF PLATFORM ELEVATION EQUIPMENT	1	SET	101	02/20/13
2	GENERAL ARRANGEMENT	1	SET	101	02/20/13



**HTP-1000 45 KVA XFMR**  
(requires 480V 3 PH 70 Amp.)

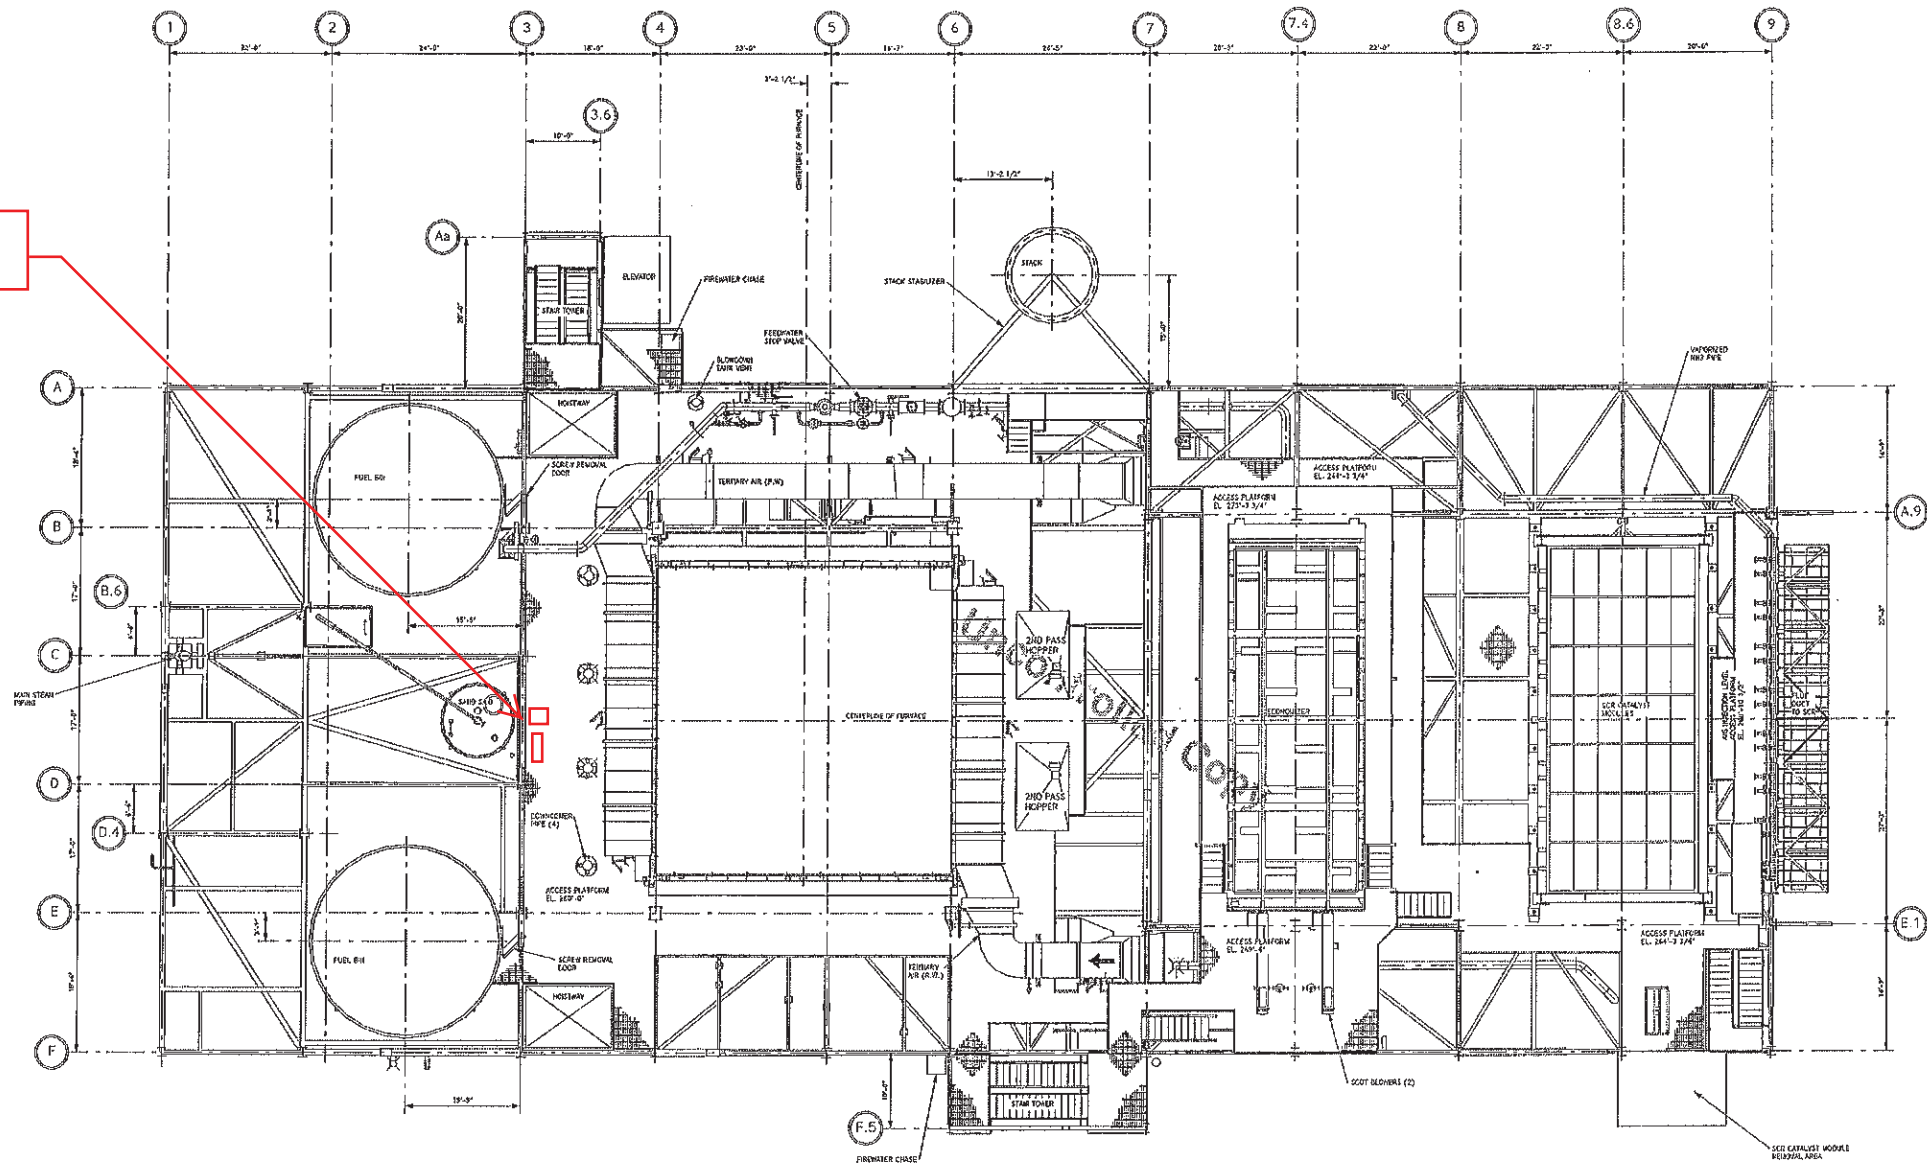

PLAN VIEW ELEVATION 260'-0", 264'-3 3/4", 268'-10 1/2", 269'-6", 273'-3 3/4"

**VERIFY ALL LOCATIONS ARE ACCEPTABLE WITH PRIME ELECTRIC  
FIELD REPRESENTATIVE AND METSO.**

**GREC-Fagen, Inc**  
**Submittal No. 173**

		This document is the property of Dmetso Corporation and is to be maintained in strict confidence. It is not to be distributed outside the project team. It is not to be used for any other purpose without the written consent of Dmetso Corporation.	
Project:	GREC/F 190022	Client:	GREC, LLC - GAINESVILLE, FL
Drawn:	1/16	Scale:	GENERAL ARRANGEMENT PLATFORM EL. 260'-0" TO 273'-3 3/4"
Checked:	1/16	Project No.:	P00029540
Approved:	1/16	Sheet No.:	1