


Rev.	Description	Created by	Checked by	Approved by	Date
1	CERTIFIED APPROVAL OF PROCESS AND EQUIPMENT	RL	TL	WJ	07/21/11
2	ASD SCHEDULE CHANGES	JM	TL	RL	05/14/12

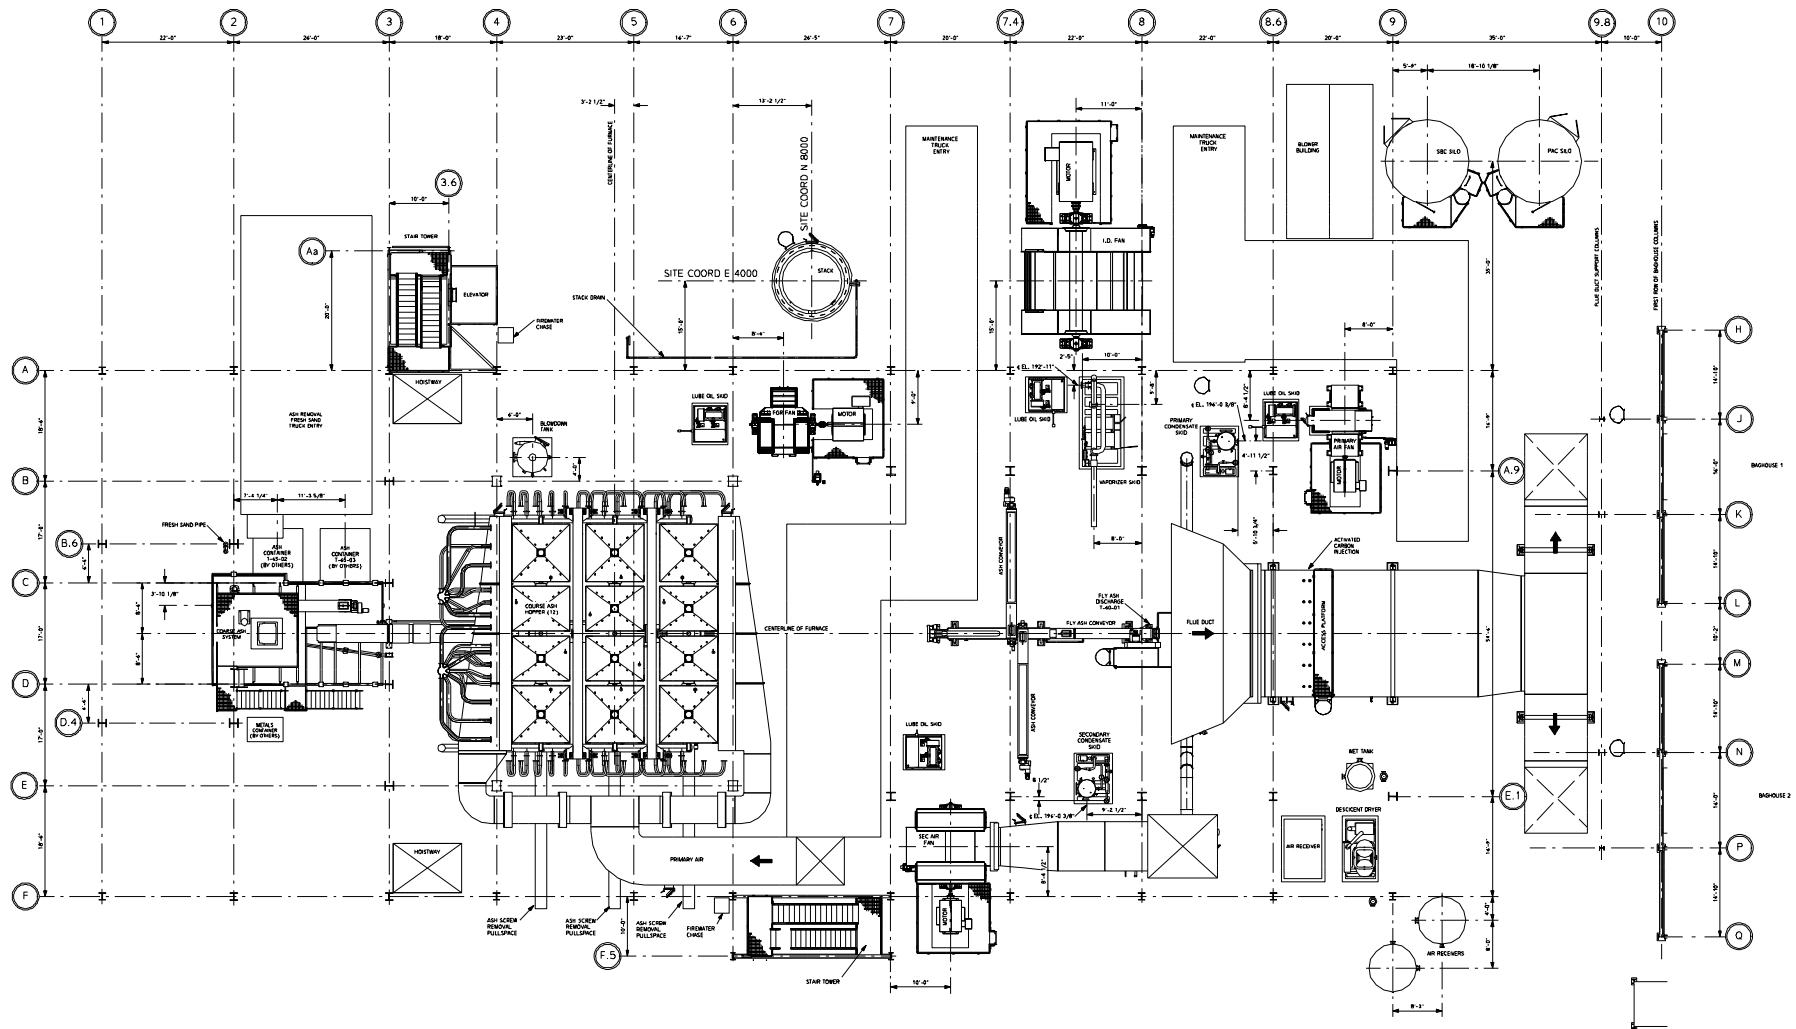

PLAN VIEW ELEVATION 187'-0" T.O.C.

M014200-BLRA0004 S01 R3

		This document is the exclusive intellectual property of Metco Corporation and is to be used only for the project and site specified herein. No part of this document may be reproduced, stored in a retrieval system, or transmitted in any form or by any means, electronic, mechanical, photocopying, recording, or by any information storage and retrieval system, without the prior written permission of Metco Corporation.	
Proj. No. GRCEFB / 190022	Client GRCC, LLC - GAINESVILLE, FL	Date 05/14/12	Sheet No. 3
GENERAL ARRANGEMENT - GROUND FLOOR EL. 187'-0"		Scale P00029536	Title 3