


No.	Description	Quantity	Unit	Approved	Date
1	GENERAL REVISED	SEE	TR	KOK	03/06/12

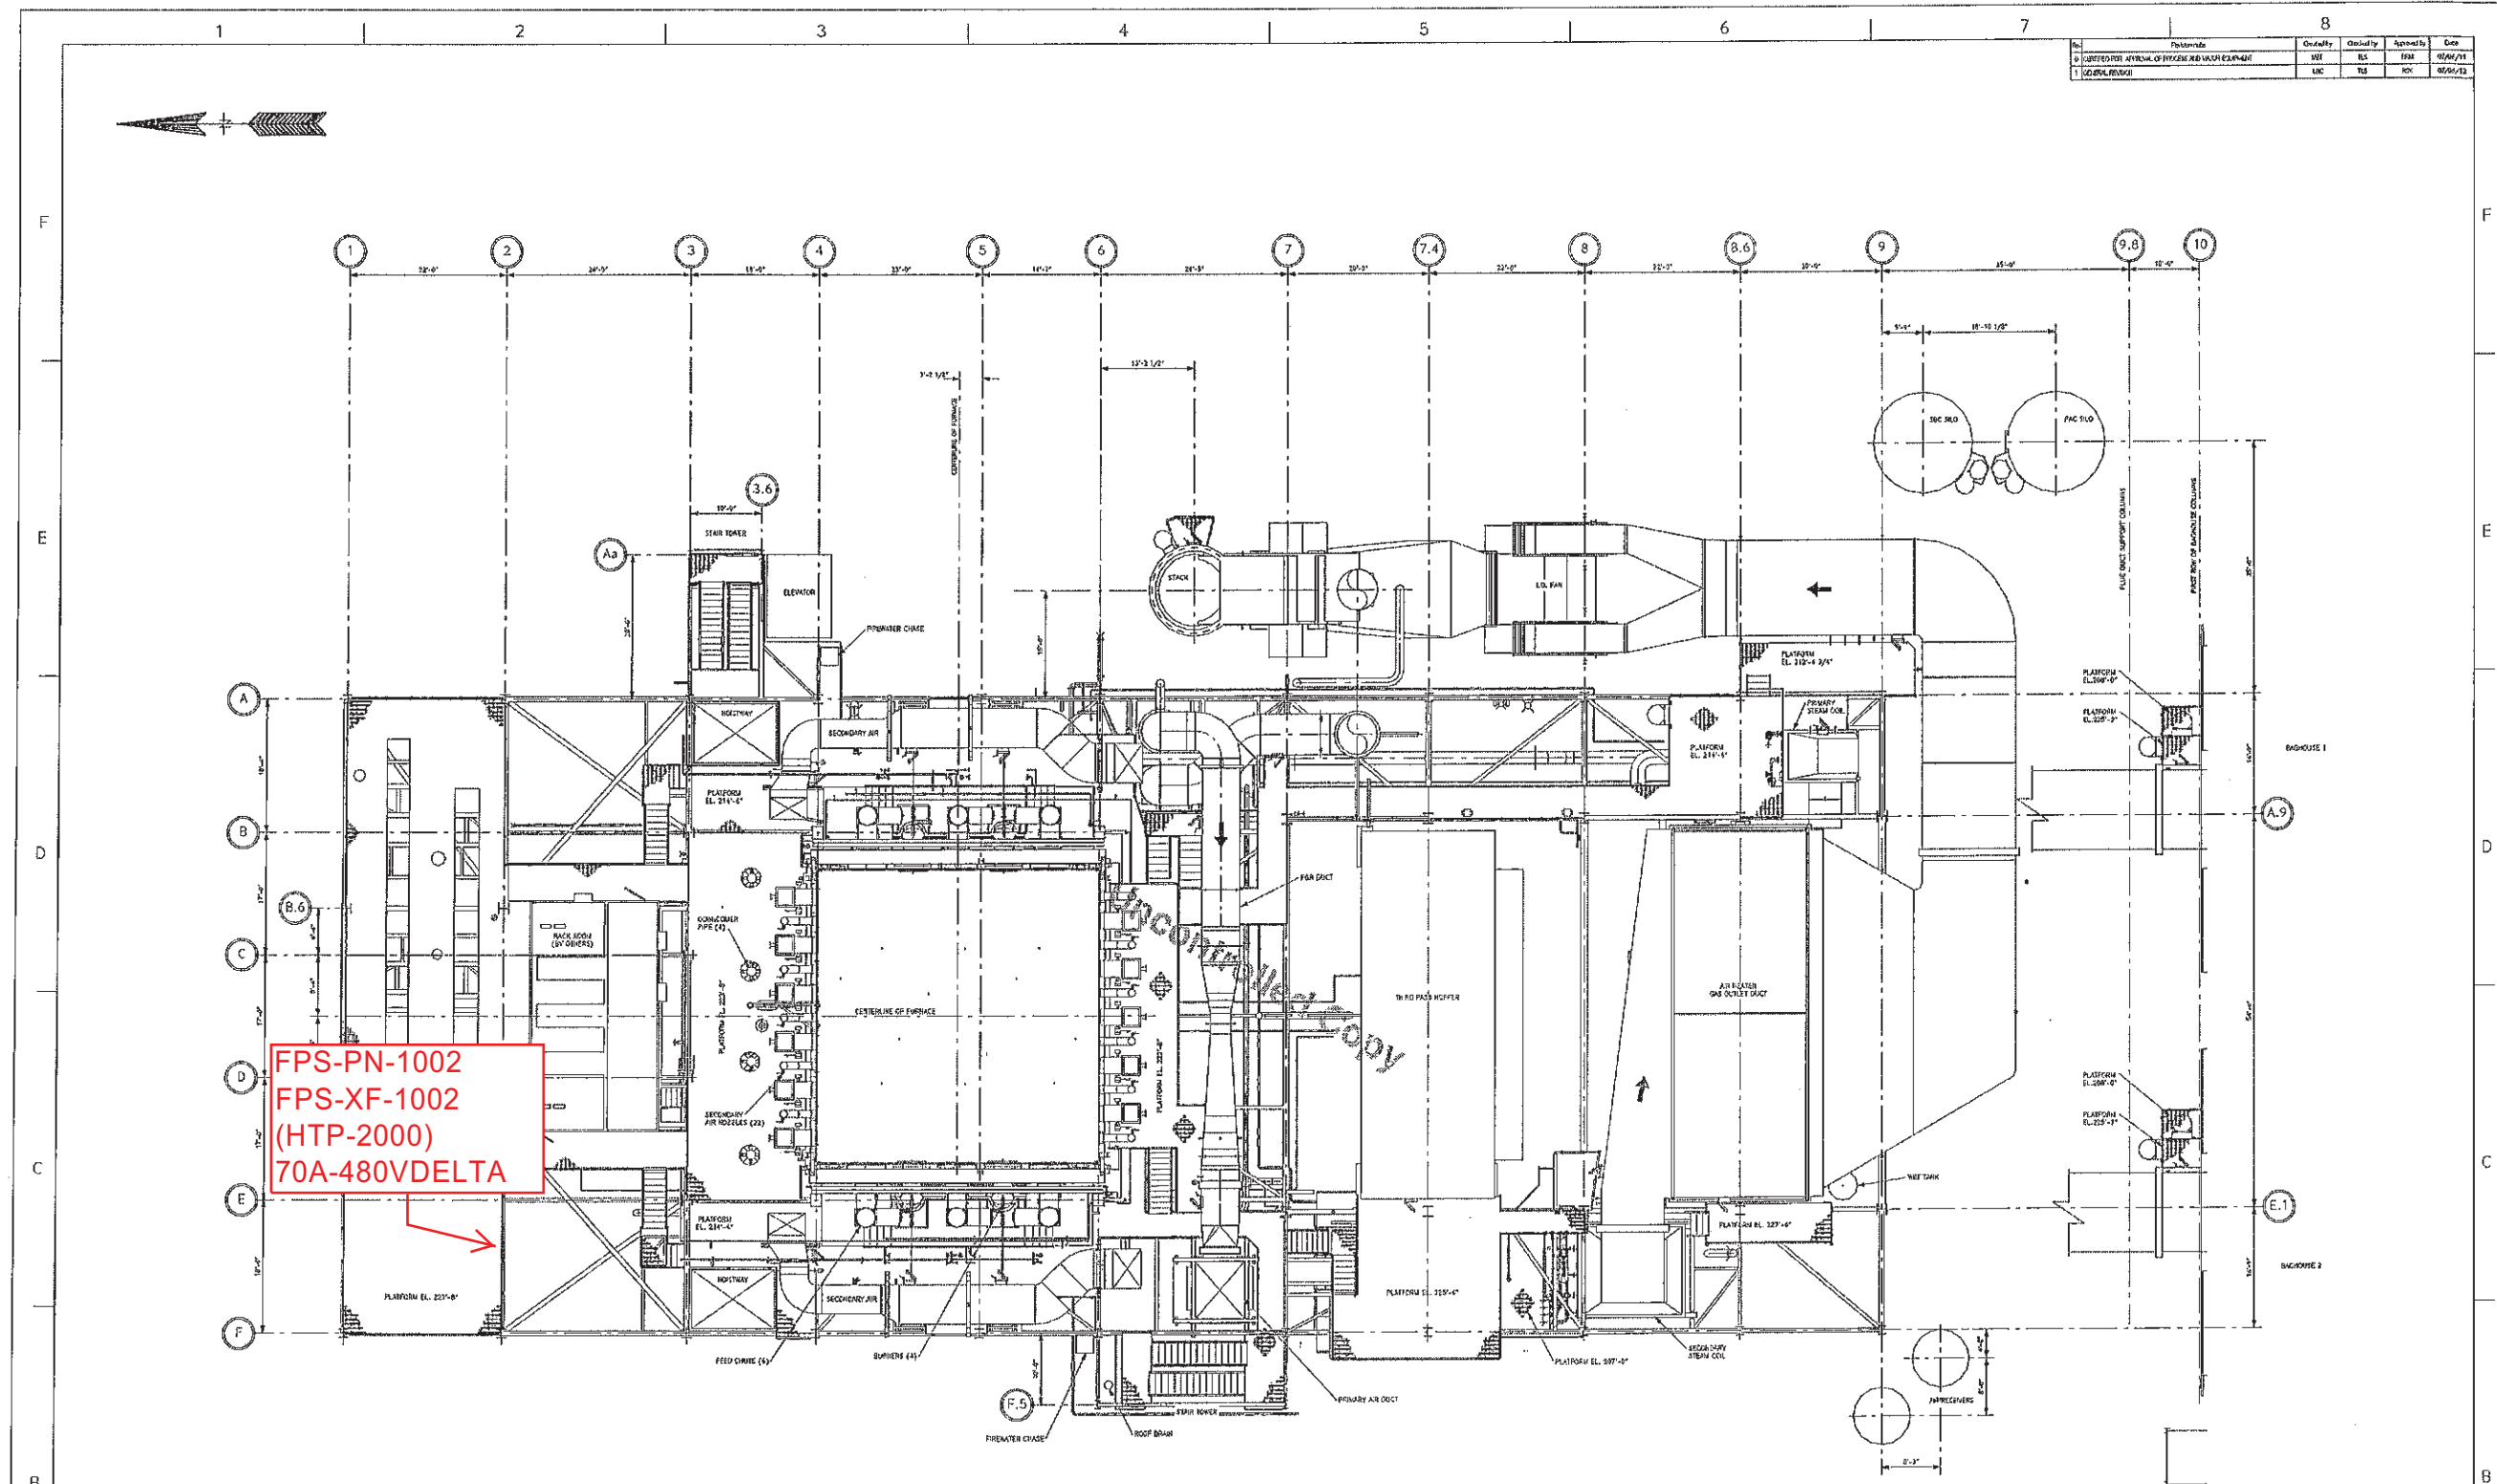

PLAN VIEW ELEVATIONS 207'-0", 208'-0", 212'-6 3/4", 214'-6", 223'-8", 225'-6", 225'-9", 227'-6"

VERIFY TRANSFORMER/PANEL LOCATIONS ACCEPTABLE TO METSO AND PRIME ELECTRICAL.

		This document is the property of Metso Corporation and is to be used only for the project and site for which it was prepared. It is not to be used for any other project or site without the written consent of Metso Corporation.	
Project: GREGCO / 190022 GREG, LLC - GAINESVILLE, FL	Date: 01/06/11	Drawn: TSC	Scale: AS SHOWN
Title: GENERAL ARRANGEMENT PLATFORM EL. 207'-0" TO 225'-9", 227'-6"		Sheet: P00029537	Total: 1