
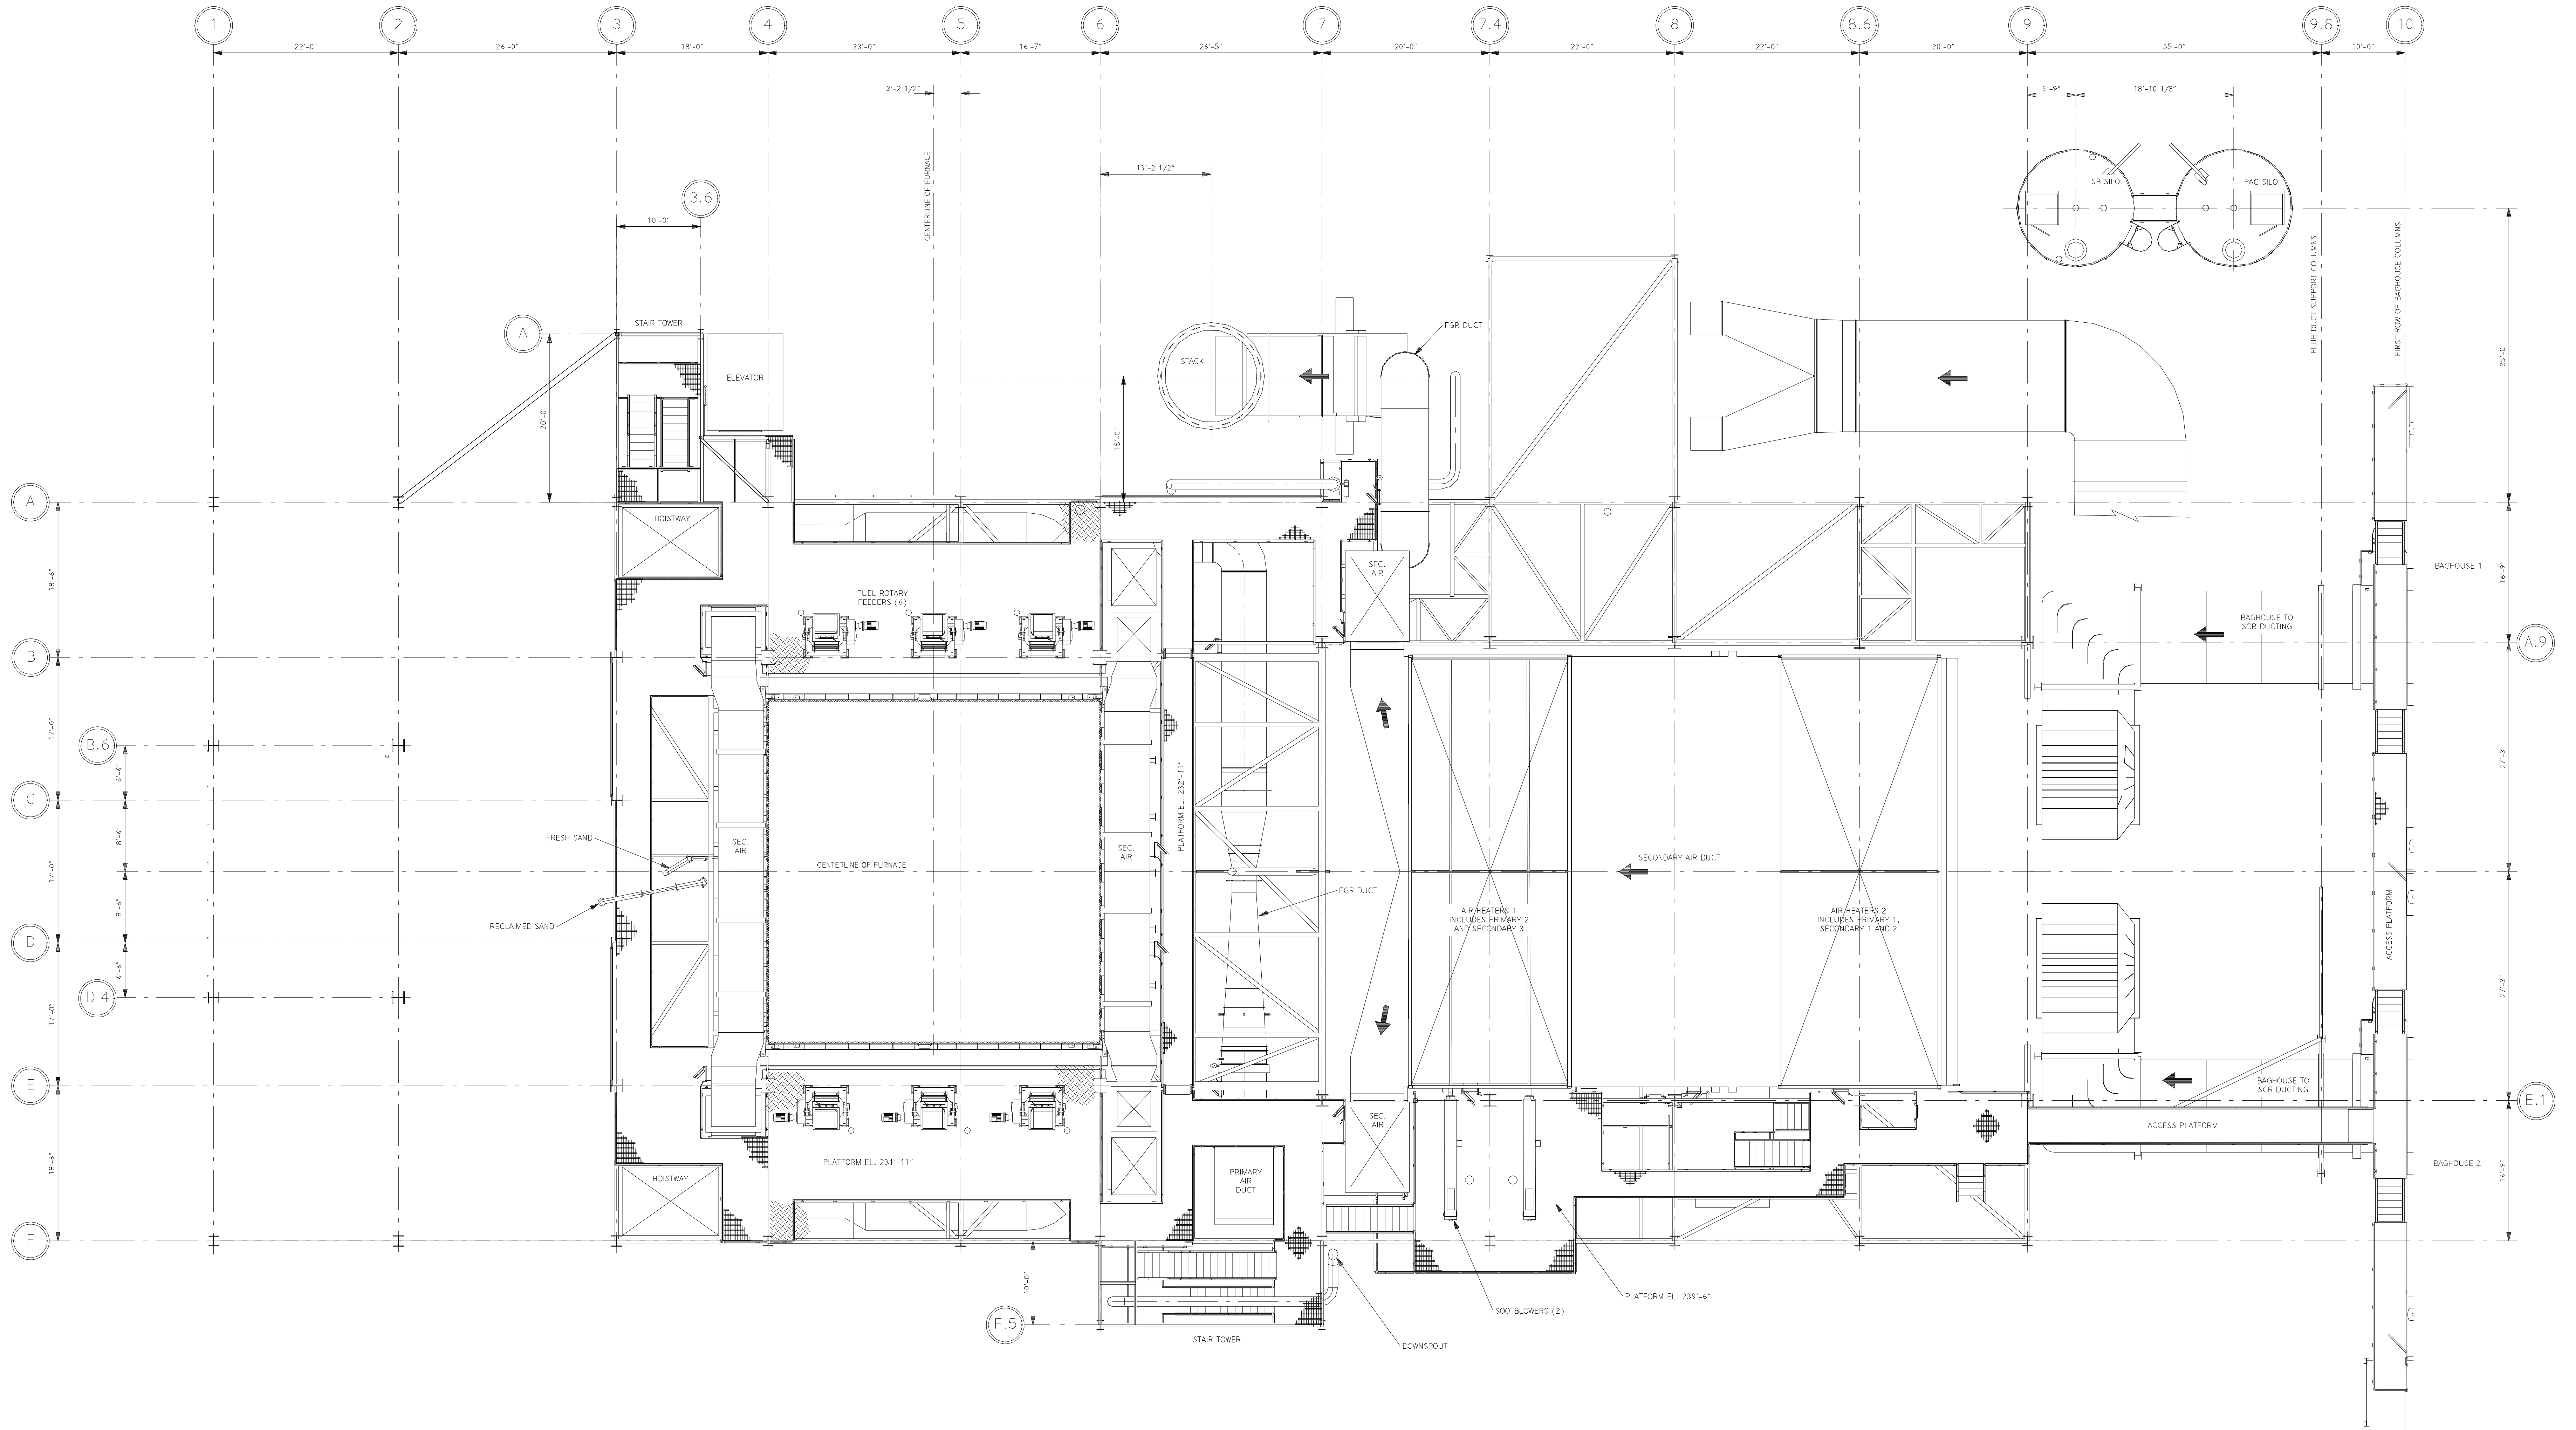


No.	Revision	Created by	Checked by	Approved by	Date
0	CERTIFIED FOR APPROVAL OF PROCESS AND MAJOR EQUIPMENT	MEI	TLS	RRM	07/04/11
1	GENERAL REVISION	LBC	TLS	RSK	07/04/12

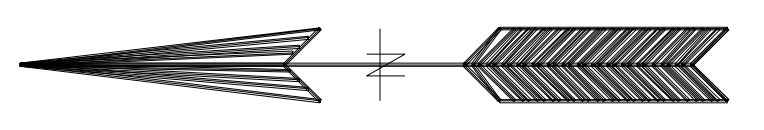

PLAN VIEW ELEVATION 231'-11", 232'-11" AND 239'-6"

metso		This document is the exclusive intellectual property of Metso Corporation and/or its subsidiaries and is furnished solely for operating and maintaining the specific project. Reuse of the document for any other project or purpose is prohibited. The document or the information shall not be reproduced, copied or disclosed to a third party without prior written consent of the company.		Scale: 1/8"=1'-0"
Proj. no.	Proj. name	Code	Rev.	Disc. rd.
GRECBFB / 190022	GREC, LLC - GAINESVILLE, FL	B00403		
GENERAL ARRANGEMENT PLATFORM EL. 231'-11", 232'-11" AND 239'-6"		Scale	CERTIFIED FOR CONSTRUCTION	Disc. rd.
			P00029538	Revision
				1

M014200-BL-FAC-0006 S01 R1

EXCEPTIONS NOTED | Release for manufacture