
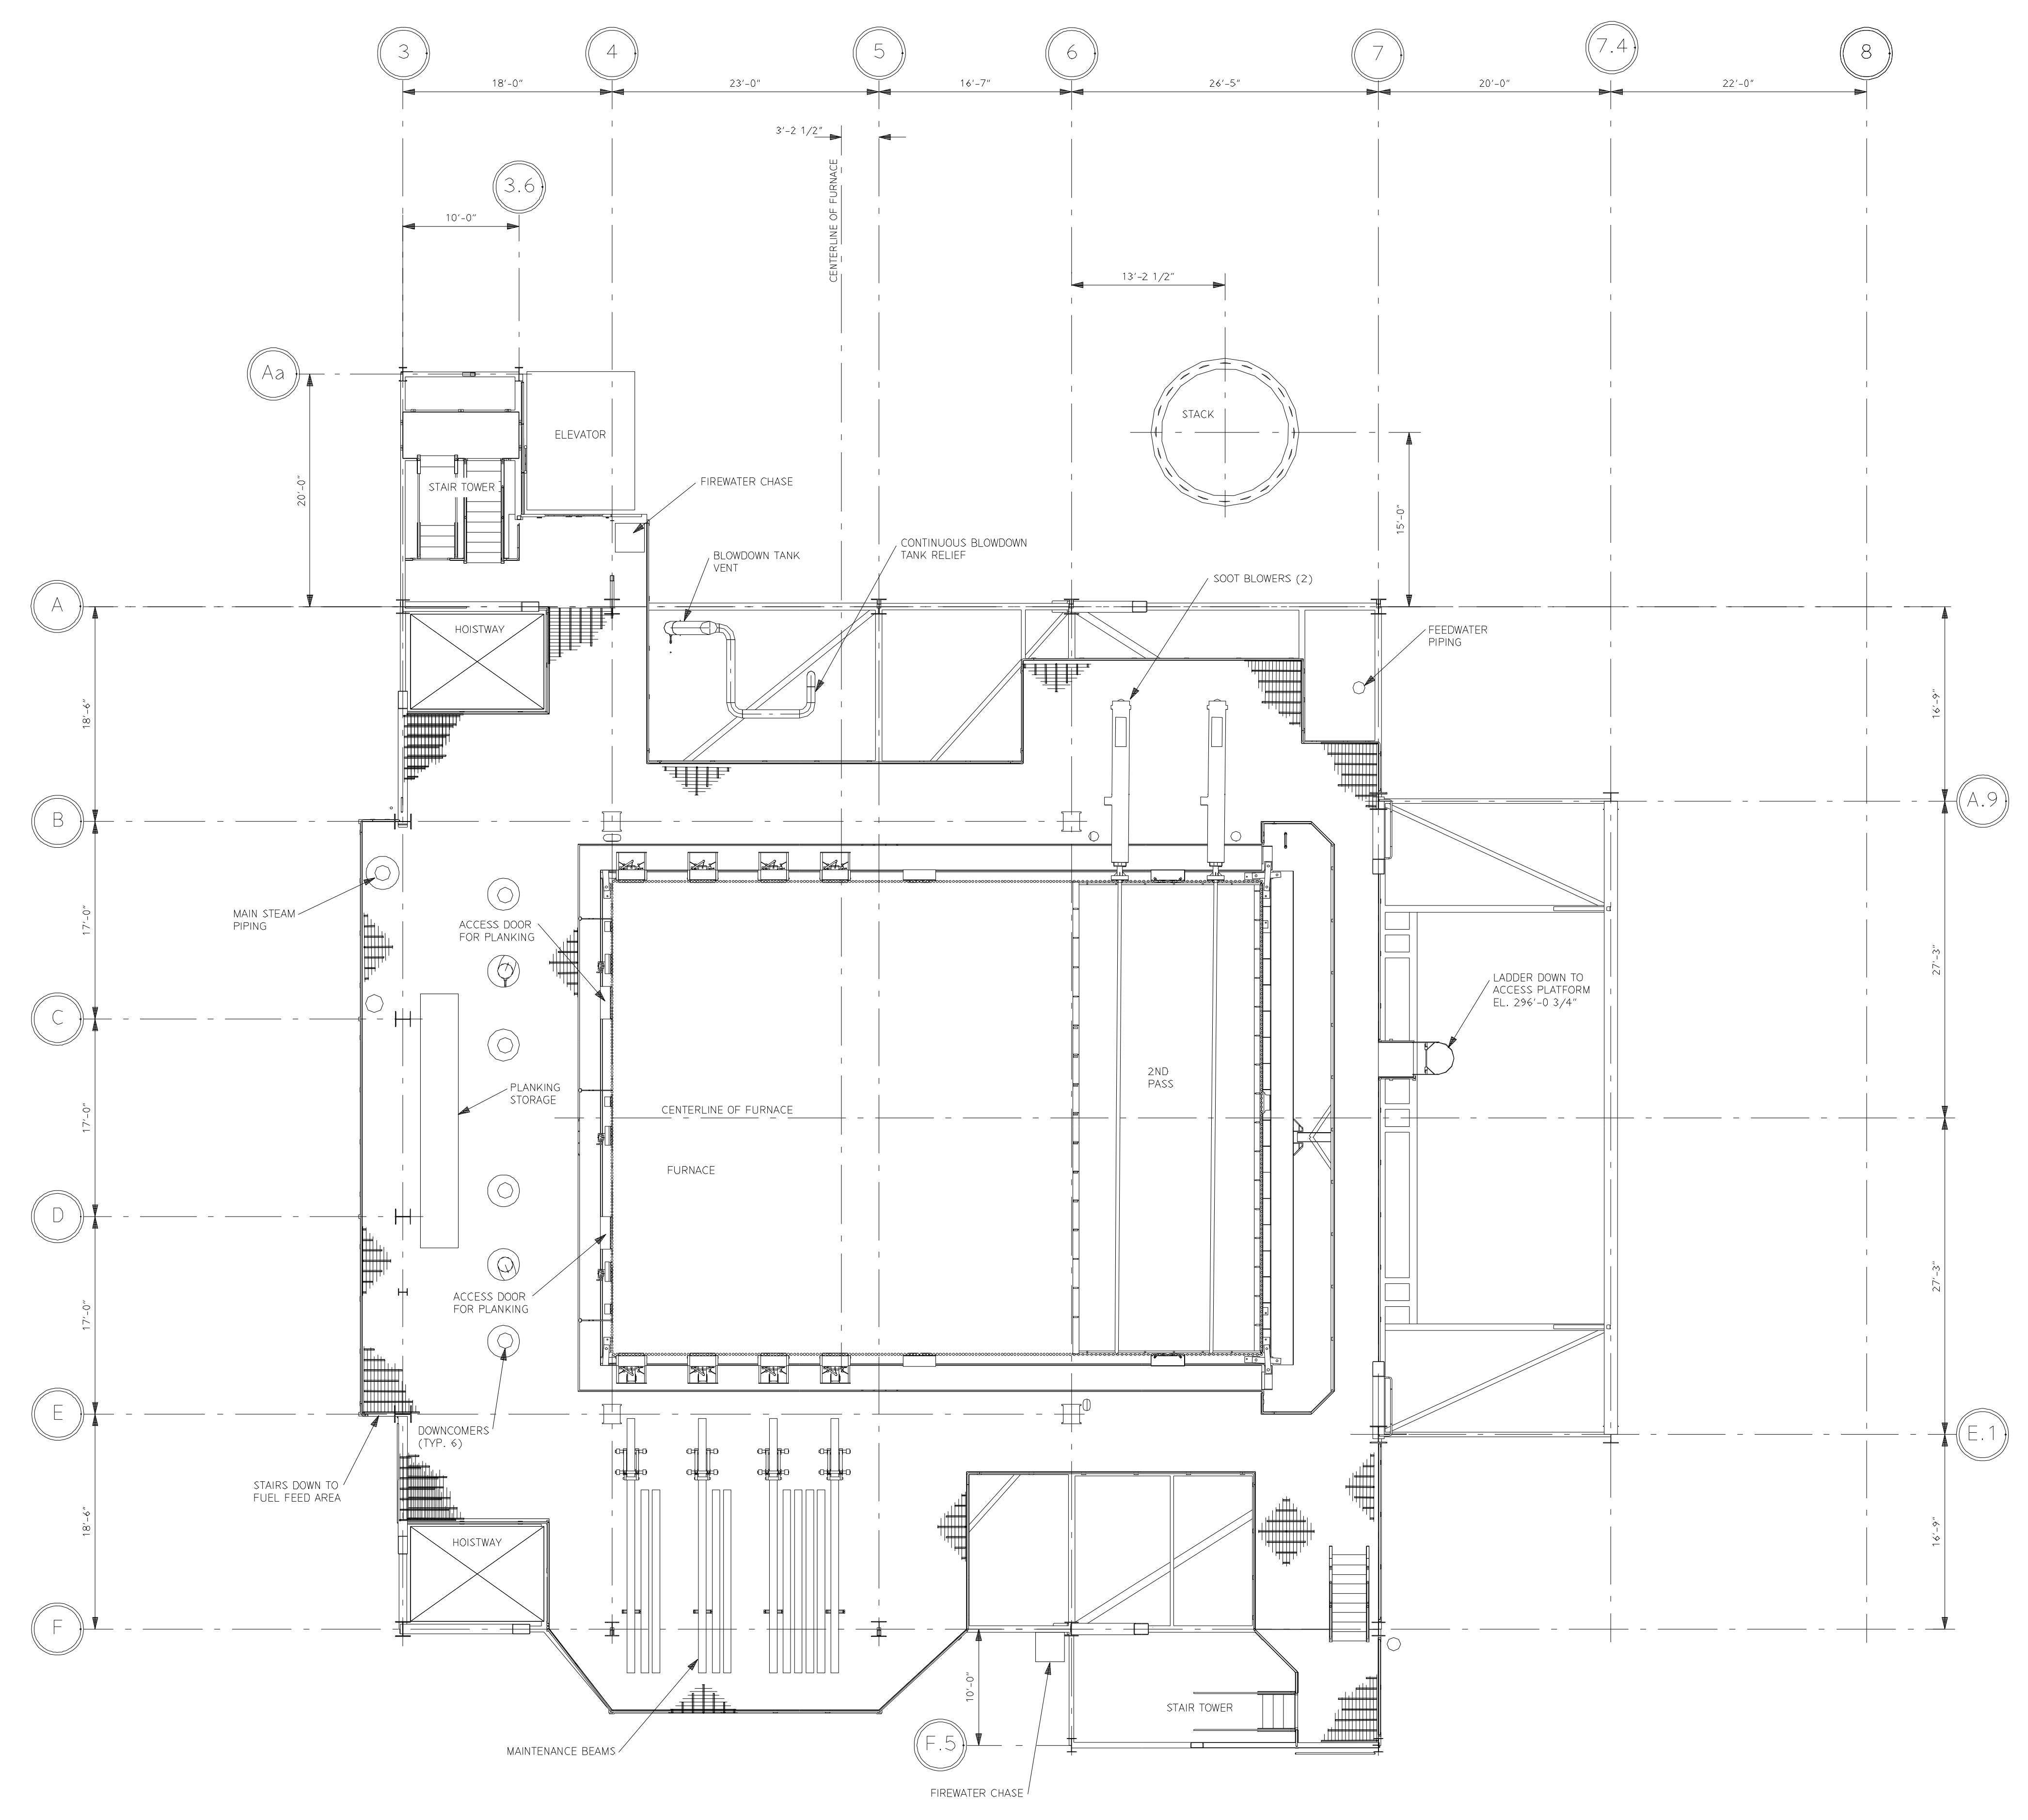


Rev	Reason	Created by	Checked by	Approved by	Date
0	CERTIFIED FOR APPROVAL OF PROCESS AND MAJOR EQUIPMENT	MEI	TLS	RRM	07/07/11
1	GENERAL REVISION	JEM	TLS	RSK	07/04/2012

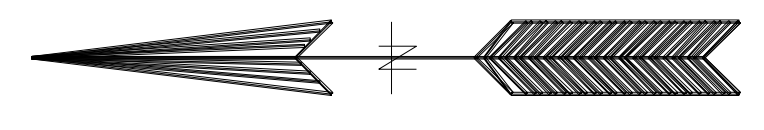

PLAN VIEW ELEVATION 301'-6"

		<small>This document is the exclusive intellectual property of Metso Corporation and/or its subsidiaries and is furnished solely for operating and maintaining the specific project. Reuse of the document for any other project or purpose is prohibited. The document or the information shall not be reproduced, copied or disclosed to a third party without prior written consent of the company.</small>		<small>Scale</small> <small>1/8"=1'-0"</small>
<small>Proj. no.</small> GRECBFB / 190022	<small>Proj. name</small> GREC, LLC - GAINESVILLE, FL	<small>Rev.</small> GENERAL ARRANGEMENT PLATFORM EL. 301'-6"		
<small>Code</small> B90403	<small>Rev.</small> P00029542	<small>Disc. rd.</small> CERTIFIED FOR CONSTRUCTION	<small>Revision</small> 1	<small>Scale</small> 1/8"=1'-0"