


No.	Reason/Date	Created by	Checked by	Approved by	Date
0	CERTIFIED FOR APPROVAL OF PROCESS AND MAJOR EQUIPMENT	MEI	TLS	RRM	07/12/11
1	GENERAL REVISION	LBC	TLS	RSK	07/04/12

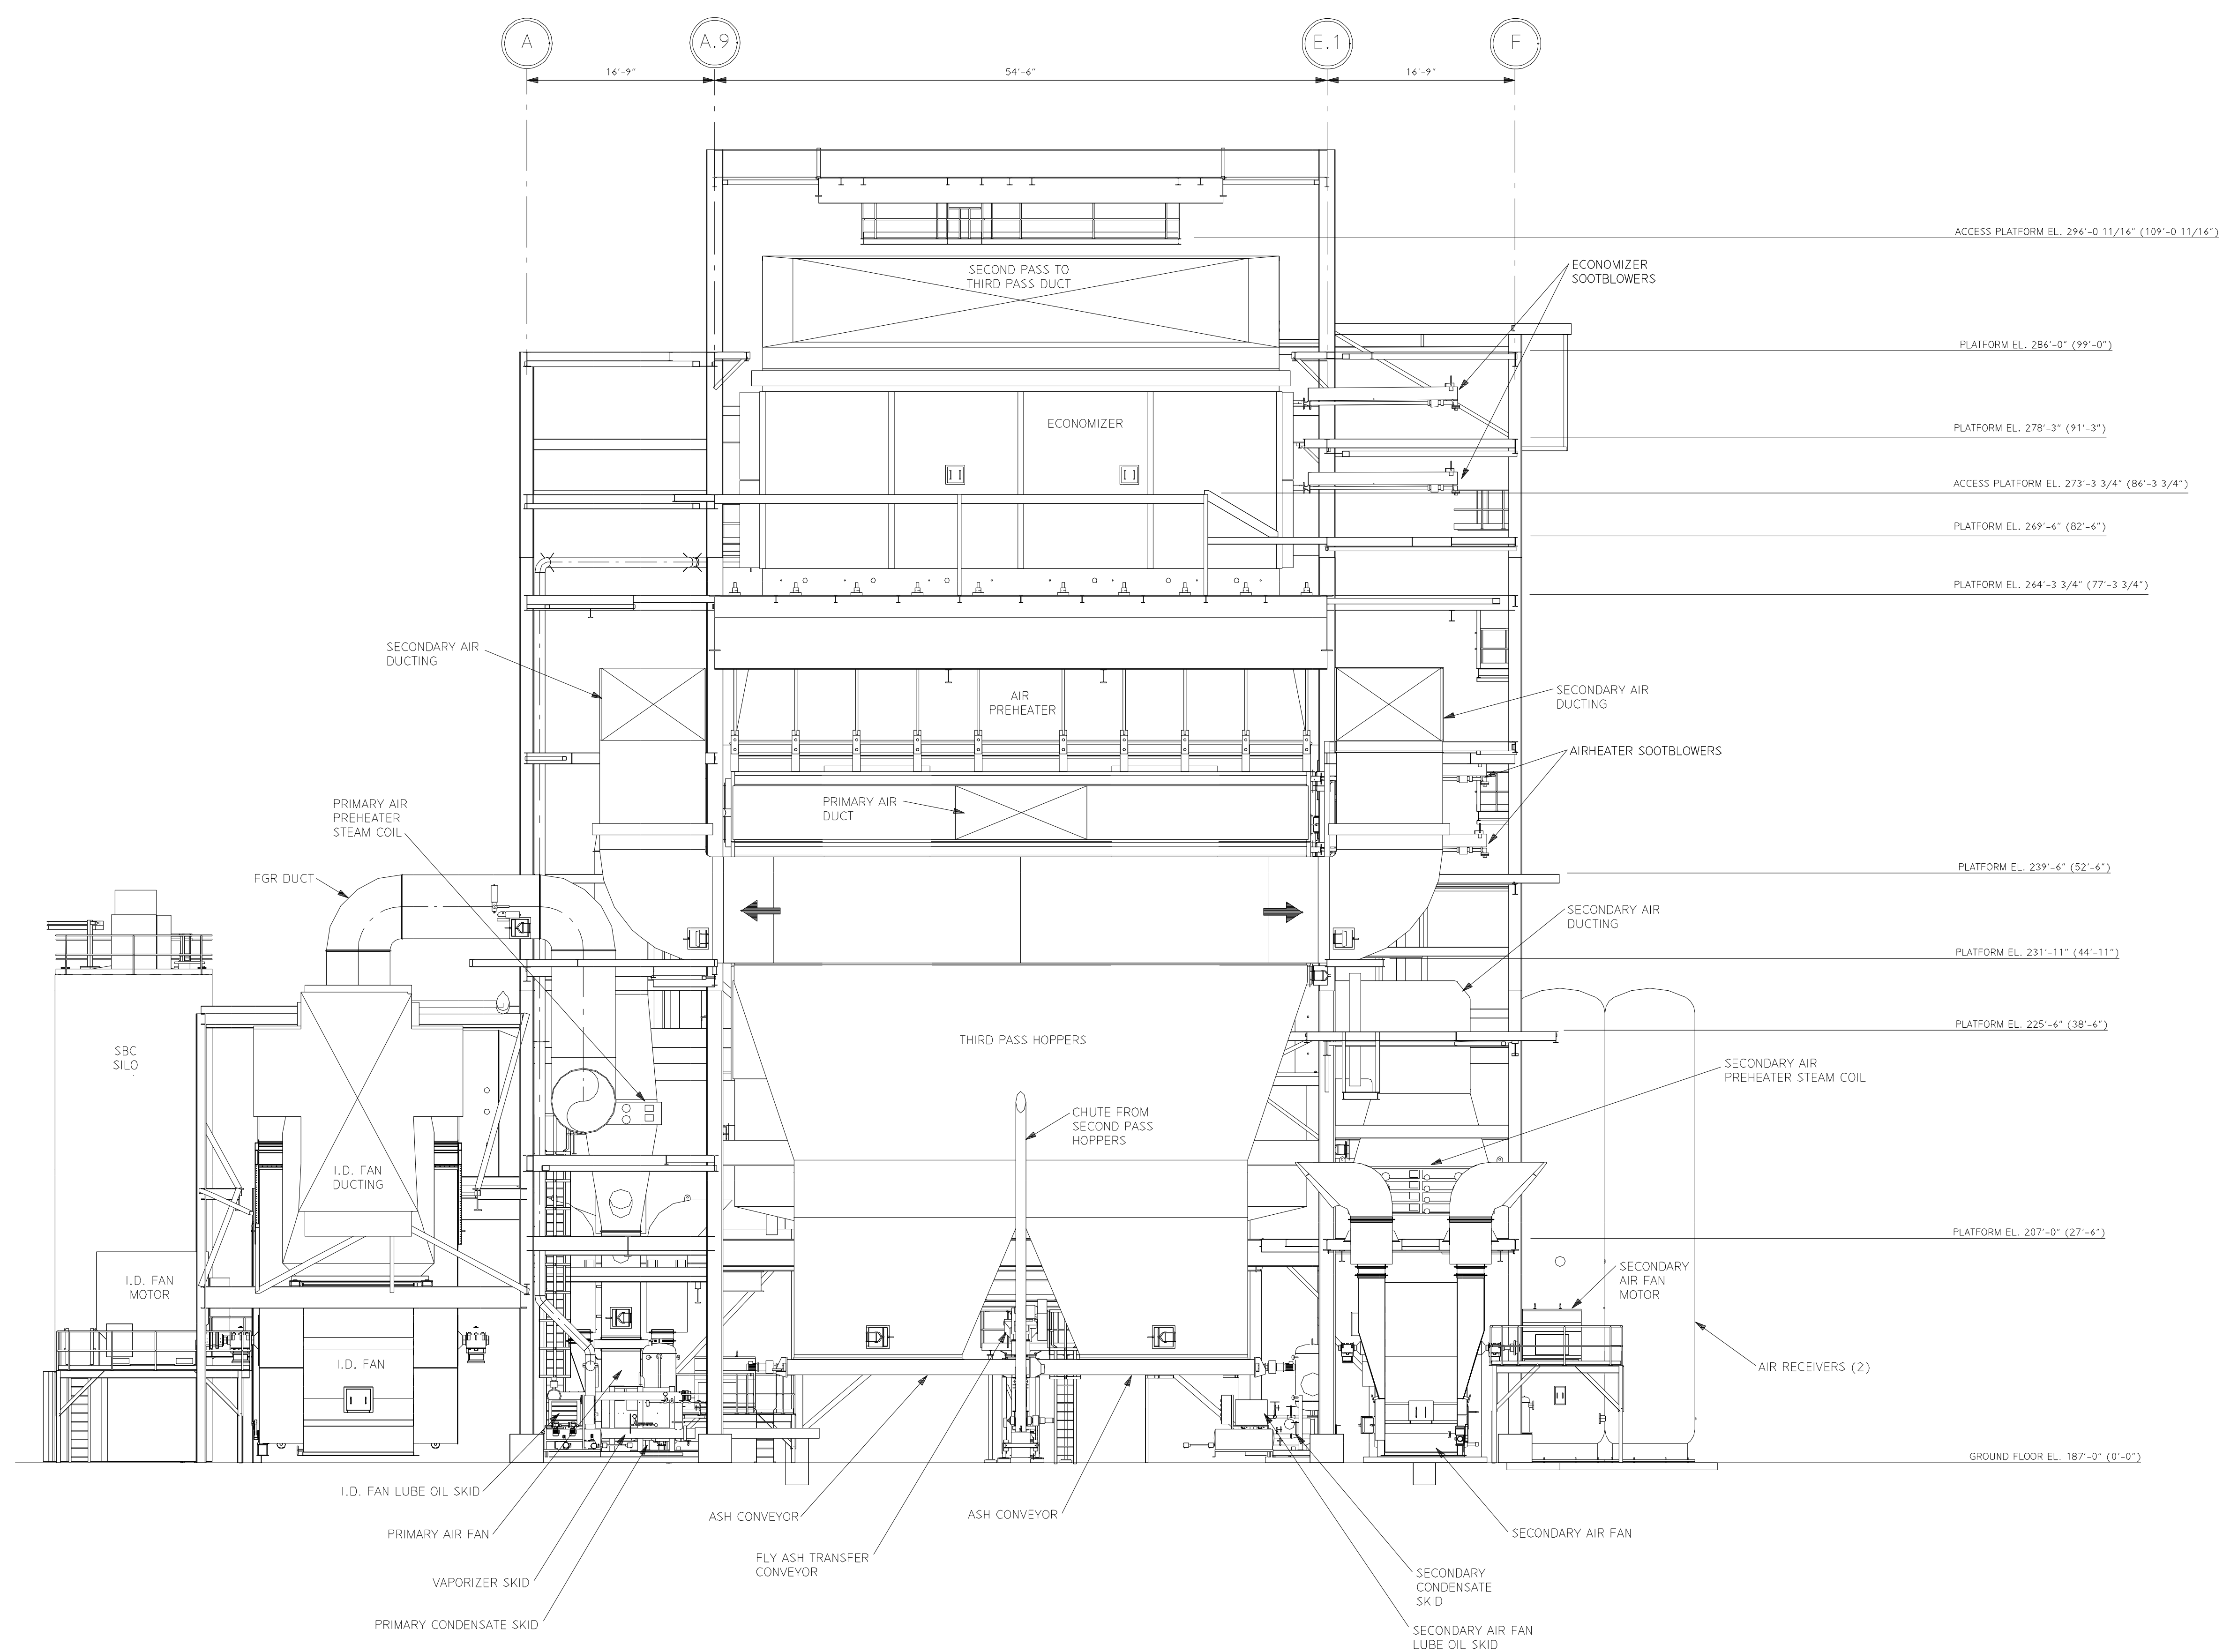

SECTION B-29534
LOOKING SOUTH 29547

		This document is the exclusive intellectual property of Metso Corporation and/or its subsidiaries and is furnished solely for operating and maintaining the specific project. Reuse of the document for any other project or purpose is prohibited. The document or the information shall not be reproduced, copied or disclosed to a third party without prior written consent of the company.		SHEET NO. 8 SCALE 1/8" = 1'-0"
Proj. no. GRECBFB / 190022	Proj. name GREC, LLC - GAINESVILLE, FL	Title GENERAL ARRANGEMENT SECTIONAL VIEW		
Code B9-0403	No. 1	Disc. no. P00029547	Revision 1	
Stamp CERTIFIED FOR CONSTRUCTION				